

1 OVERALL FLOOR PLAN
1" = 20'-0"



DESIGNED BY: J. D. P. M.

CONSULTANTS:

GENERAL CONTRACTOR:

CLIENT:

**CUT ROAD SPEC
BUILDING 1**


SEALS:

NEW CUT ROAD, SPARTANBURG, SC


REVISIONS		
MARK	DATE	DESCRIPTION

NOTE:
MINIMUM 28 FT. CLEAR HEIGHT UNDER STRUCTURE, TYPICAL.
PROJECT NUMBER: C25128
PERMIT TRACKING: X
DRAWING STATUS:
● NOT FOR CONSTRUCTION
○ ISSUED FOR BIDDING
○ ISSUED FOR CONSTRUCTION

SHEET TITLE: OVERALL FLOOR PLAN
SHEET NUMBER: A100
© 2025 MERRIMAN SCHMITT ARCHITECTS, INC.

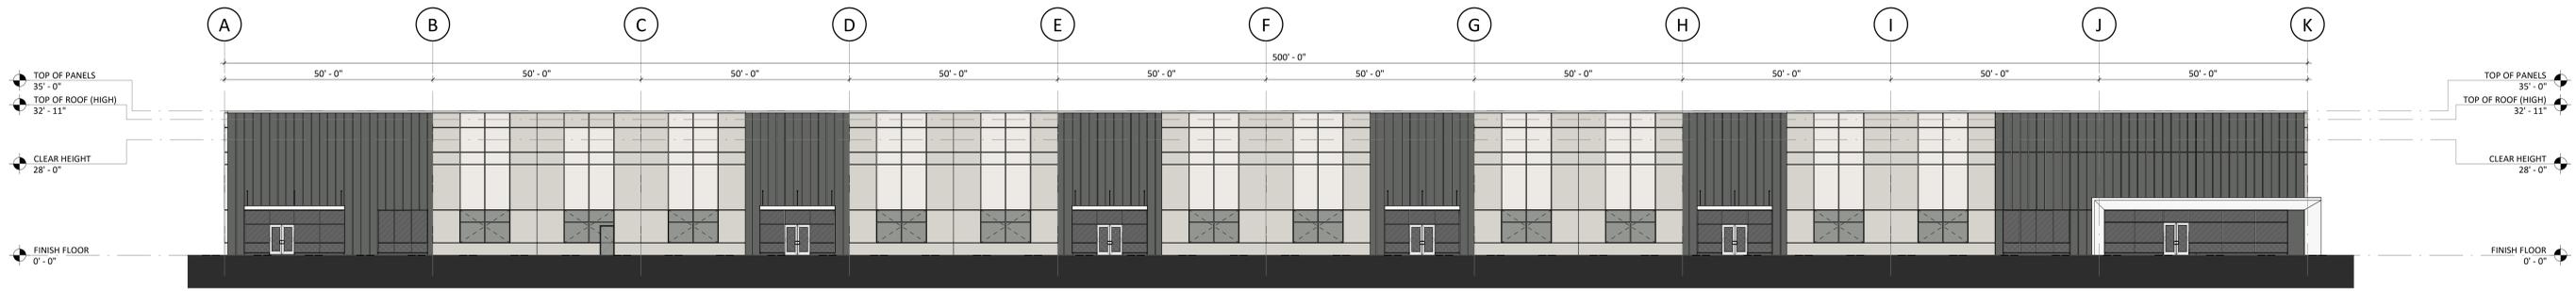


1 OVERALL ELEVATION - PLAN SOUTH
1/16" = 1'-0"

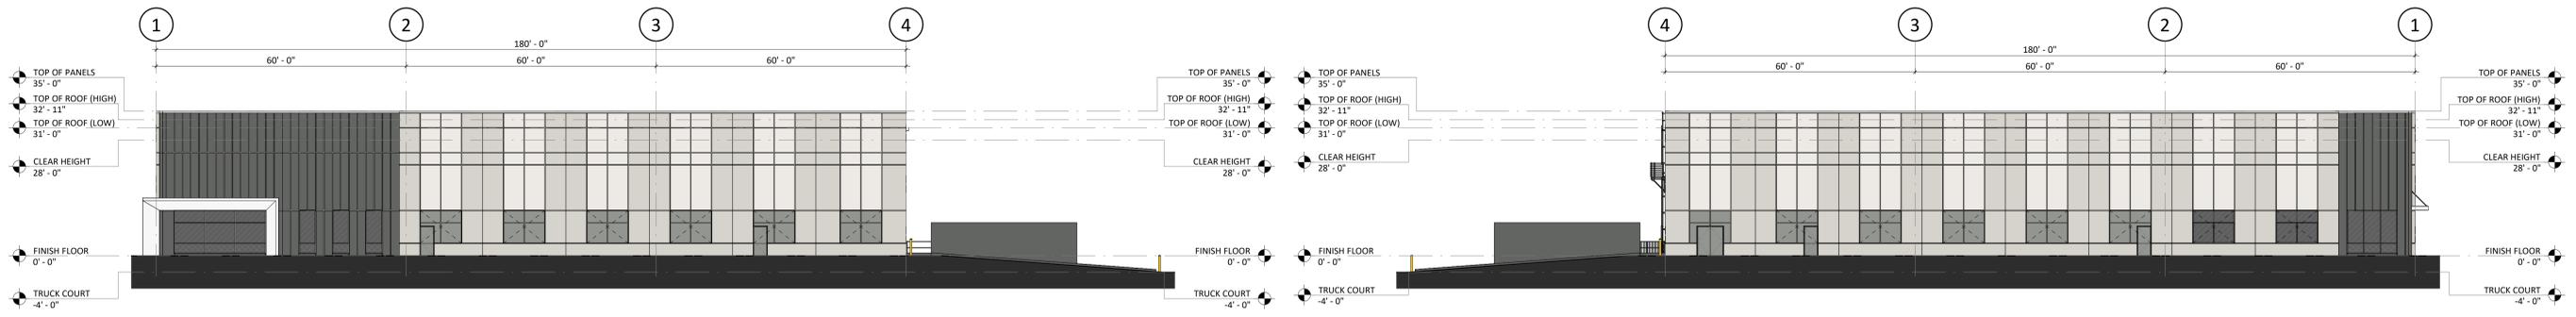

2 OVERALL ELEVATION - PLAN EAST
1/16" = 1'-0"

3 OVERALL ELEVATION - PLAN WEST
1/16" = 1'-0"

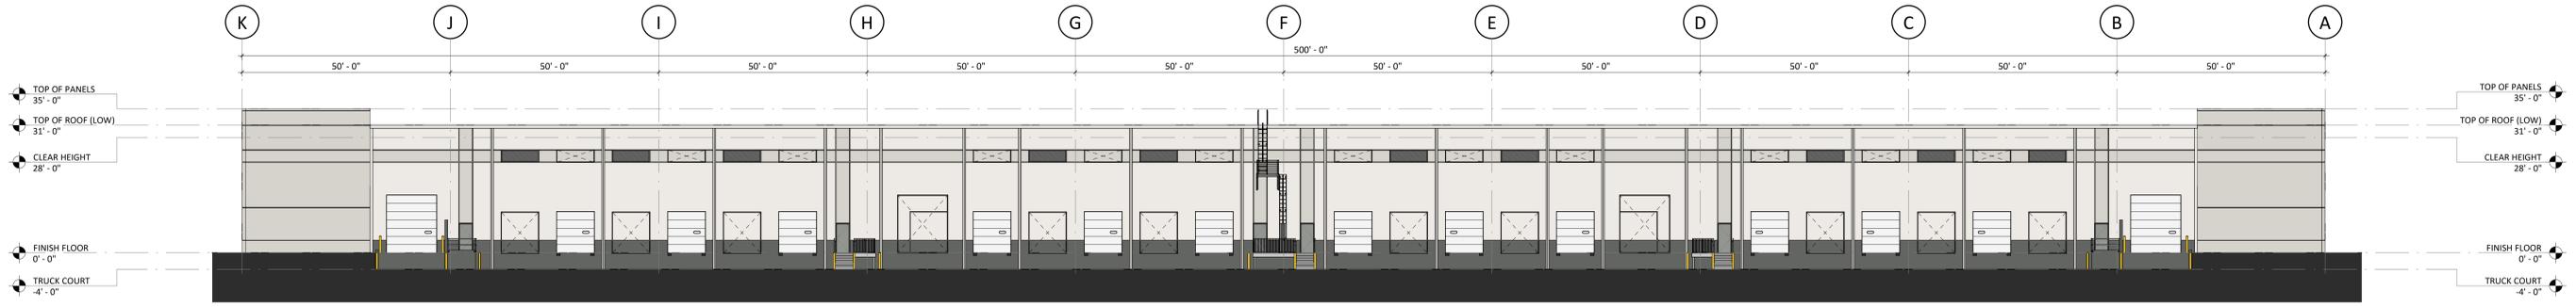

4 OVERALL ELEVATION - PLAN NORTH
1/16" = 1'-0"



ELEVATION MATERIAL KEY	
ROOF COPING: COLOR TBD BY ARCHITECT	
ROOFING: WHITE TPO	
GUTTERS & DOWNSPOUTS: COLOR TBD BY ARCHITECT	
	PLATE GLAZING
	TEMPERED GLAZING
	ACM METAL PANELS COLOR TBD BY ARCHITECT
A	BASEWALL - FINE TEXTURE PAINT SHERWIN WILLIAMS: SW7004 "SNOWBOUND"
B	ACCENT B - FINE TEXTURE PAINT SHERWIN WILLIAMS: SW7647 "CRUSHED ICE"
C	ACCENT C - FINE TEXTURE PAINT SHERWIN WILLIAMS: SW9163 "TIN LIZZIE"
D	ACCENT D - FINE TEXTURE PAINT SHERWIN WILLIAMS: SW7068 "GRIZZLE GRAY"

- GENERAL NOTES**
1. AT EXPOSED EDGE OF PANELS, TURN AND CONTINUE REVEALS TO MATCH FRONT OF PANEL, U.N.O.
 2. FUTURE KNOCK-OUT LOCATIONS ARE SHOWN WITH DASHED LINES. THEY ARE TO BE FORMED OUT AS REVEALS IN THE PANELS, U.N.O.
 3. ALL EXTERIOR WALL SURFACES TO RECEIVE MEDIUM SAND TEXTURE - SHERWIN WILLIAMS TEXTURE COATING OR APPROVED EQUAL, COLOR TBD.
 4. ACCENT COLORS AND LOCATIONS TBD AND APPROVED IN WRITING BY OWNER.
 5. GROUT SOLID ALL LARGE PENETRATIONS THROUGH CONCRETE WALLS. CAULK WITH BACKER ROD AT SMALL PENETRATIONS.

DESIGNED BY: JACQUES

SEALS

MARK	DATE	REVISIONS	DESCRIPTION

NOTE:
MINIMUM 28 FT. CLEAR HEIGHT UNDER STRUCTURE, TYPICAL.
PROJECT NUMBER: C25128 PERMIT TRACKING: X
DRAWING STATUS:
 NOT FOR CONSTRUCTION
 ISSUED FOR BIDDING
 ISSUED FOR CONSTRUCTION

SHEET TITLE:
ELEVATIONS
SHEET NUMBER:
A200
©2025 MERRIMAN SCHMITT ARCHITECTS, INC.